



EO WORKBOATS - FIBRE SHARK

Ferry 27.00

Brand: FibreShark Ferry 27.00

Model: 27.00 Meter

Catamaran hull type—GRP

Building year: NEW

Passenger Ferry

Optional Approval under MCA.

SPECIFICATIONS:

Hull: GRP

Twin deck with outside seating space.

Dimensions:

Length: l.o.a.: 27.00 m

Beam o.a.: 6.45 m

Draft approx: 1.00 M

Capacity :

Fuel: 2 x 1.200 L

Speed: 28 knots Max, 25 knots cruise

Crew: 4 seats.

Passengers: 170 pax depending on arrangement and layout.
Client choice.

Performance:

Range: Depending engine type

Propulsion system:

Engine: 2 x Mitsubishi inboard diesel (2 x1032 HP) with shaft propulsion.

Cabin:

Several cabin arrangements possible. Open / half open/ enclosed. Up to 4 crew seating. Complete with steering console.

Captain position is having 360 degree visibility.

Saloon with 154 luxury seating's and excellent visibility. All cabins are fully insulated for optimal climate and sound protection.

Sufficient exits doors.

Auxiliary equipment:

E-system for 24- and 220 Volt / Marine generator 68 kW.

Shore power connection.

AC units in cabins - ceiling type Daikin—5 units.

Engine room ventilation system.

Freshwater (200 liter tank) Grey / black water tank system.

Amplifier and speakers / Television connection for inboard broadcasting.

Double toilet room with sink, also suitable for disabled people.

Hydraulic steering .

Deck layout:

Deck is with anti slide profile.

SS railing in aft, bow and upper area

Cleats for mooring

Storage on deck and belowdeck.

Mast for navigation lighting, antenna, radar

Stairway to upper deck. Inside and outside.

Nautical and communication equipment:

Echo sounder, GPS, (Optional Radar, AIS), double VHF Radio.

Optional SART transponder, GMDSS approved

Optional EPIRB. GMDSS approved

Various:

Windows with 8mm toughened front glass and 5mm toughened side glass. All windows are fixed

Fire fighting equipment.

Optional search light roof unit with remote control.


Optional electrical anchor winch with anchor, chain and line.

Fire extinguishers.

Swimming ladder.

Colour and outfitting in agreement with client.

Approx. delivery time is 10 months.

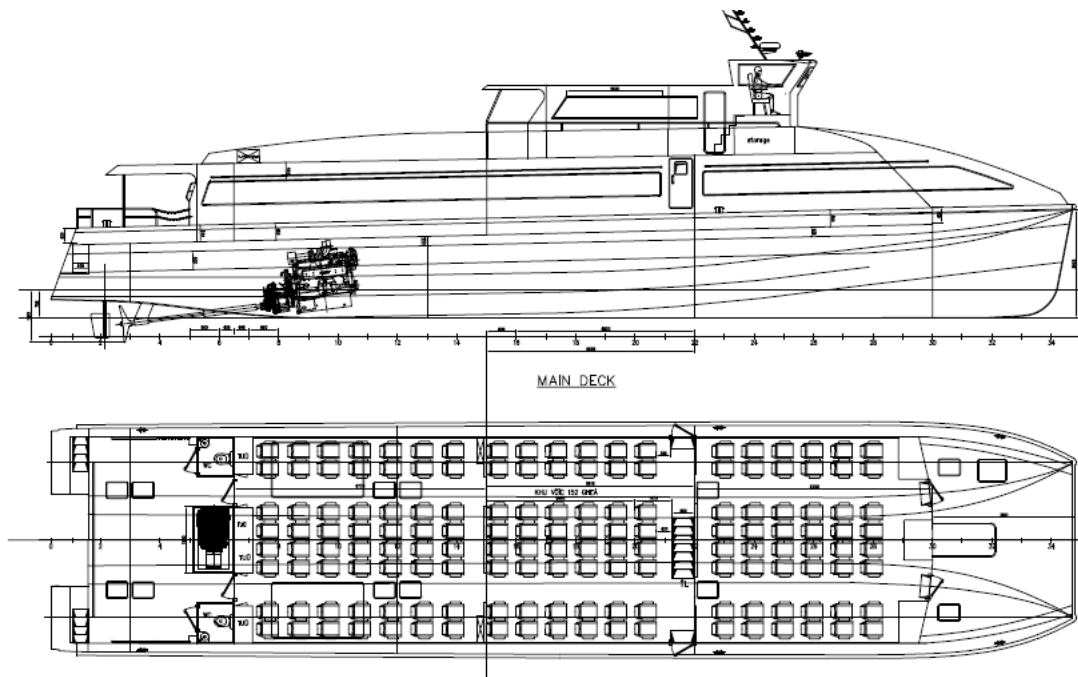

EO WORKBOATS - FIBRE SHARK

Ferry 27.00

